


Front Elevation



Side Elevation

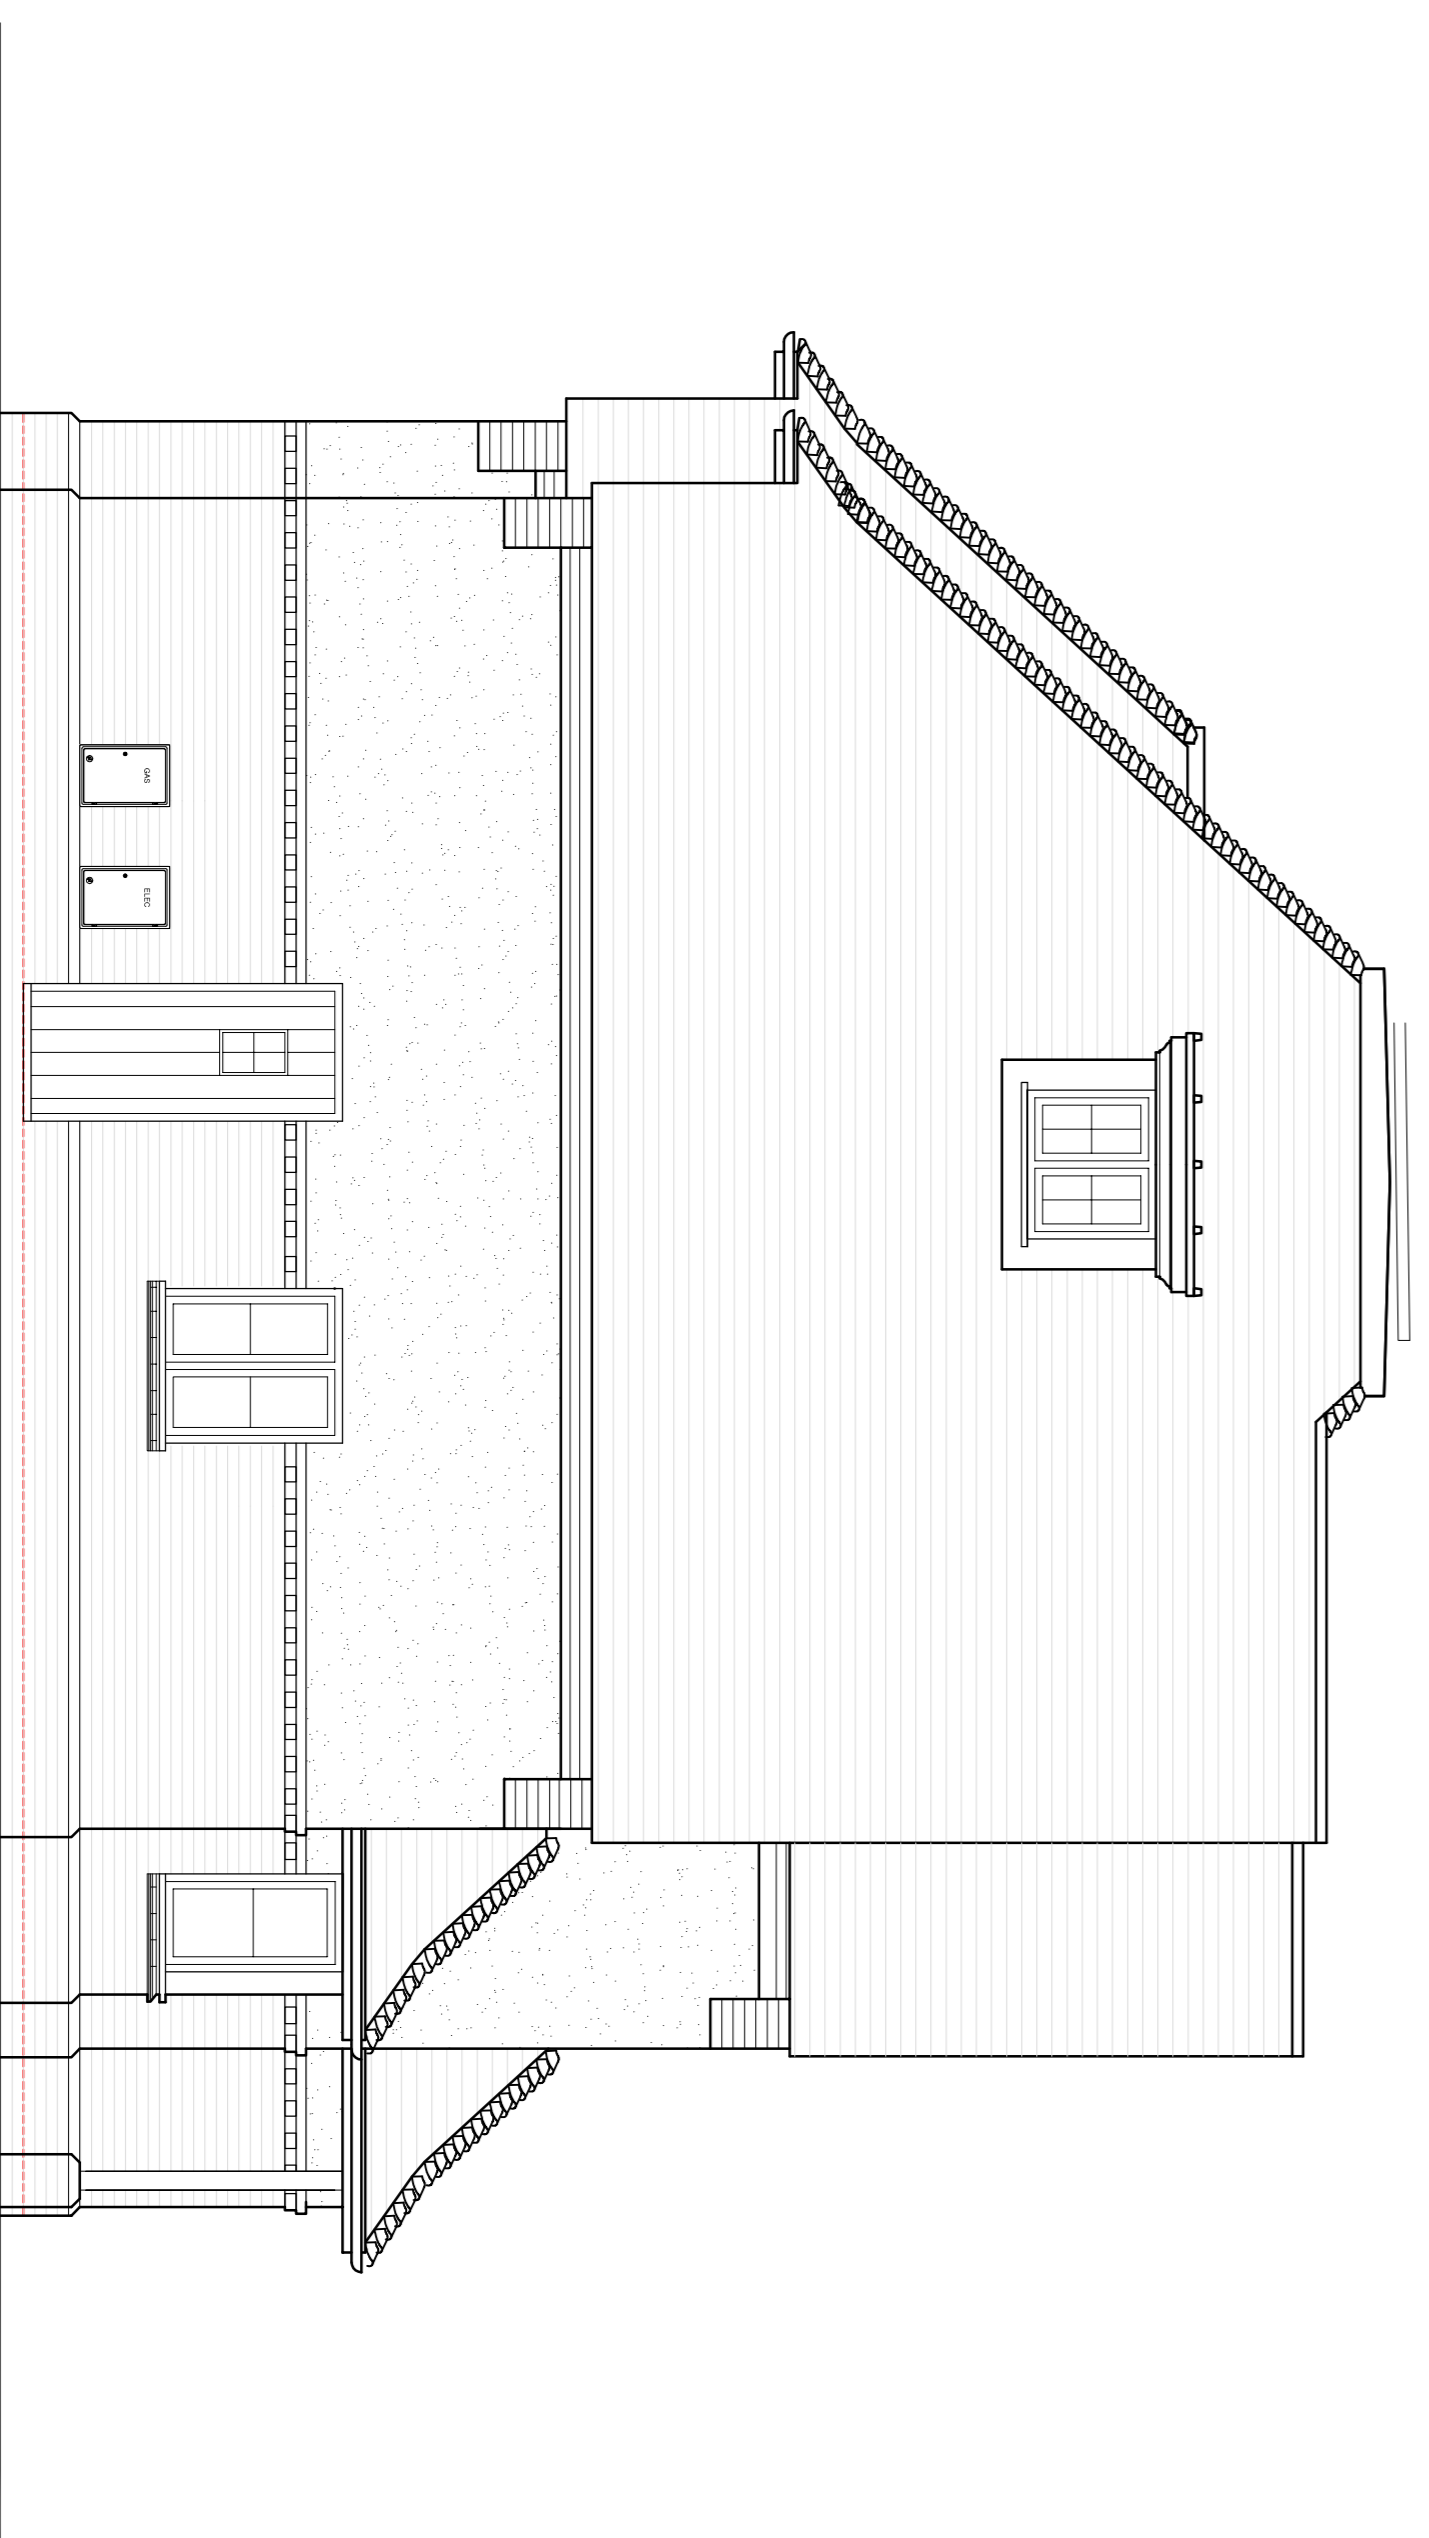

**Grayston Alan**  
Durtnell  
Chartered  
Architects

The Gatehouse  
7 East Point  
High Street, Seal  
Sevenoaks  
Kent TN15 0EG

Tel: 01732 740074  
Fax: 01732 740065  
Email: info@ga.co.uk

Job Title:

**7 WRAYLANDS DRIVE  
REIGATE  
SURREY  
RH2 0LG**

Client:

Drawing Title:

Elevations

PLOT 1

Scale: 1:50@A1

Date: JAN 2018

Drawn: SGB

Drawing Number: 08-001

Printed: Jan 2018  
rev A