


Side Elevation

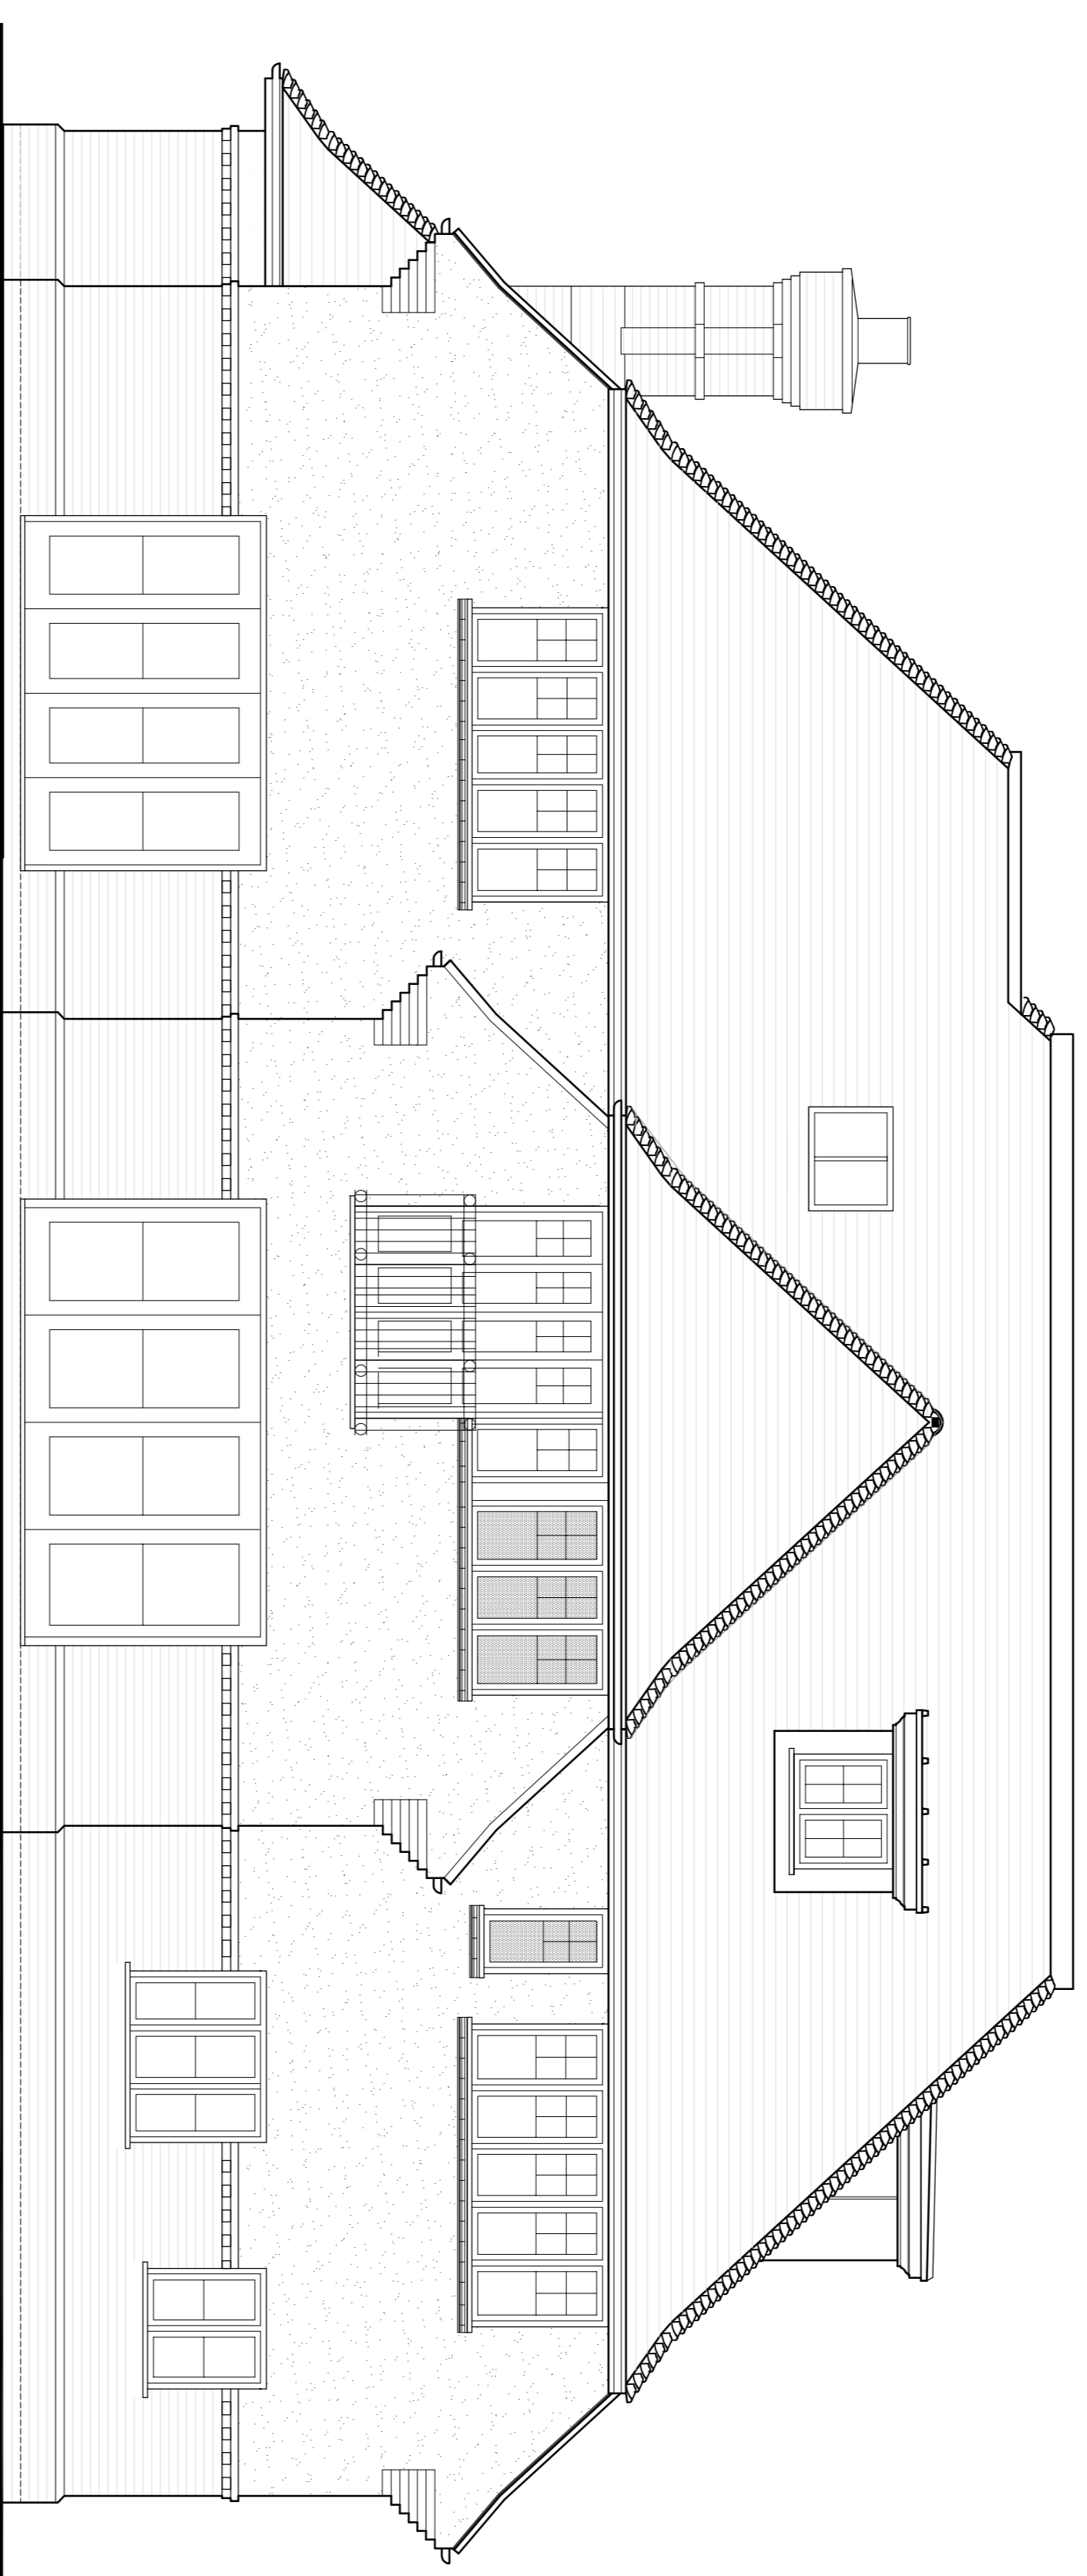

Rear Elevation

 **Grayston Alan Durtnell**  
Chartered Architects

The Gatehouse  
7 East Point  
High Street, Seal  
Sevenoaks  
Kent TN15 0EG  
Tel: 01732 760074  
Fax: 01732 760065  
Email: info@gad.co.uk

Job Title:  
**7 WRAYLANDS DRIVE  
RELGATE  
SURREY  
RH2 0LG**

Client:

Drawing Title:  
**Elevations  
PLOT 1**

Scale: **1:50@A1** Date: **July 2017** Drawn: **SGB**

Drawing Number: **08-002** Printed: **Jan 2018** rev A