


Front Elevation

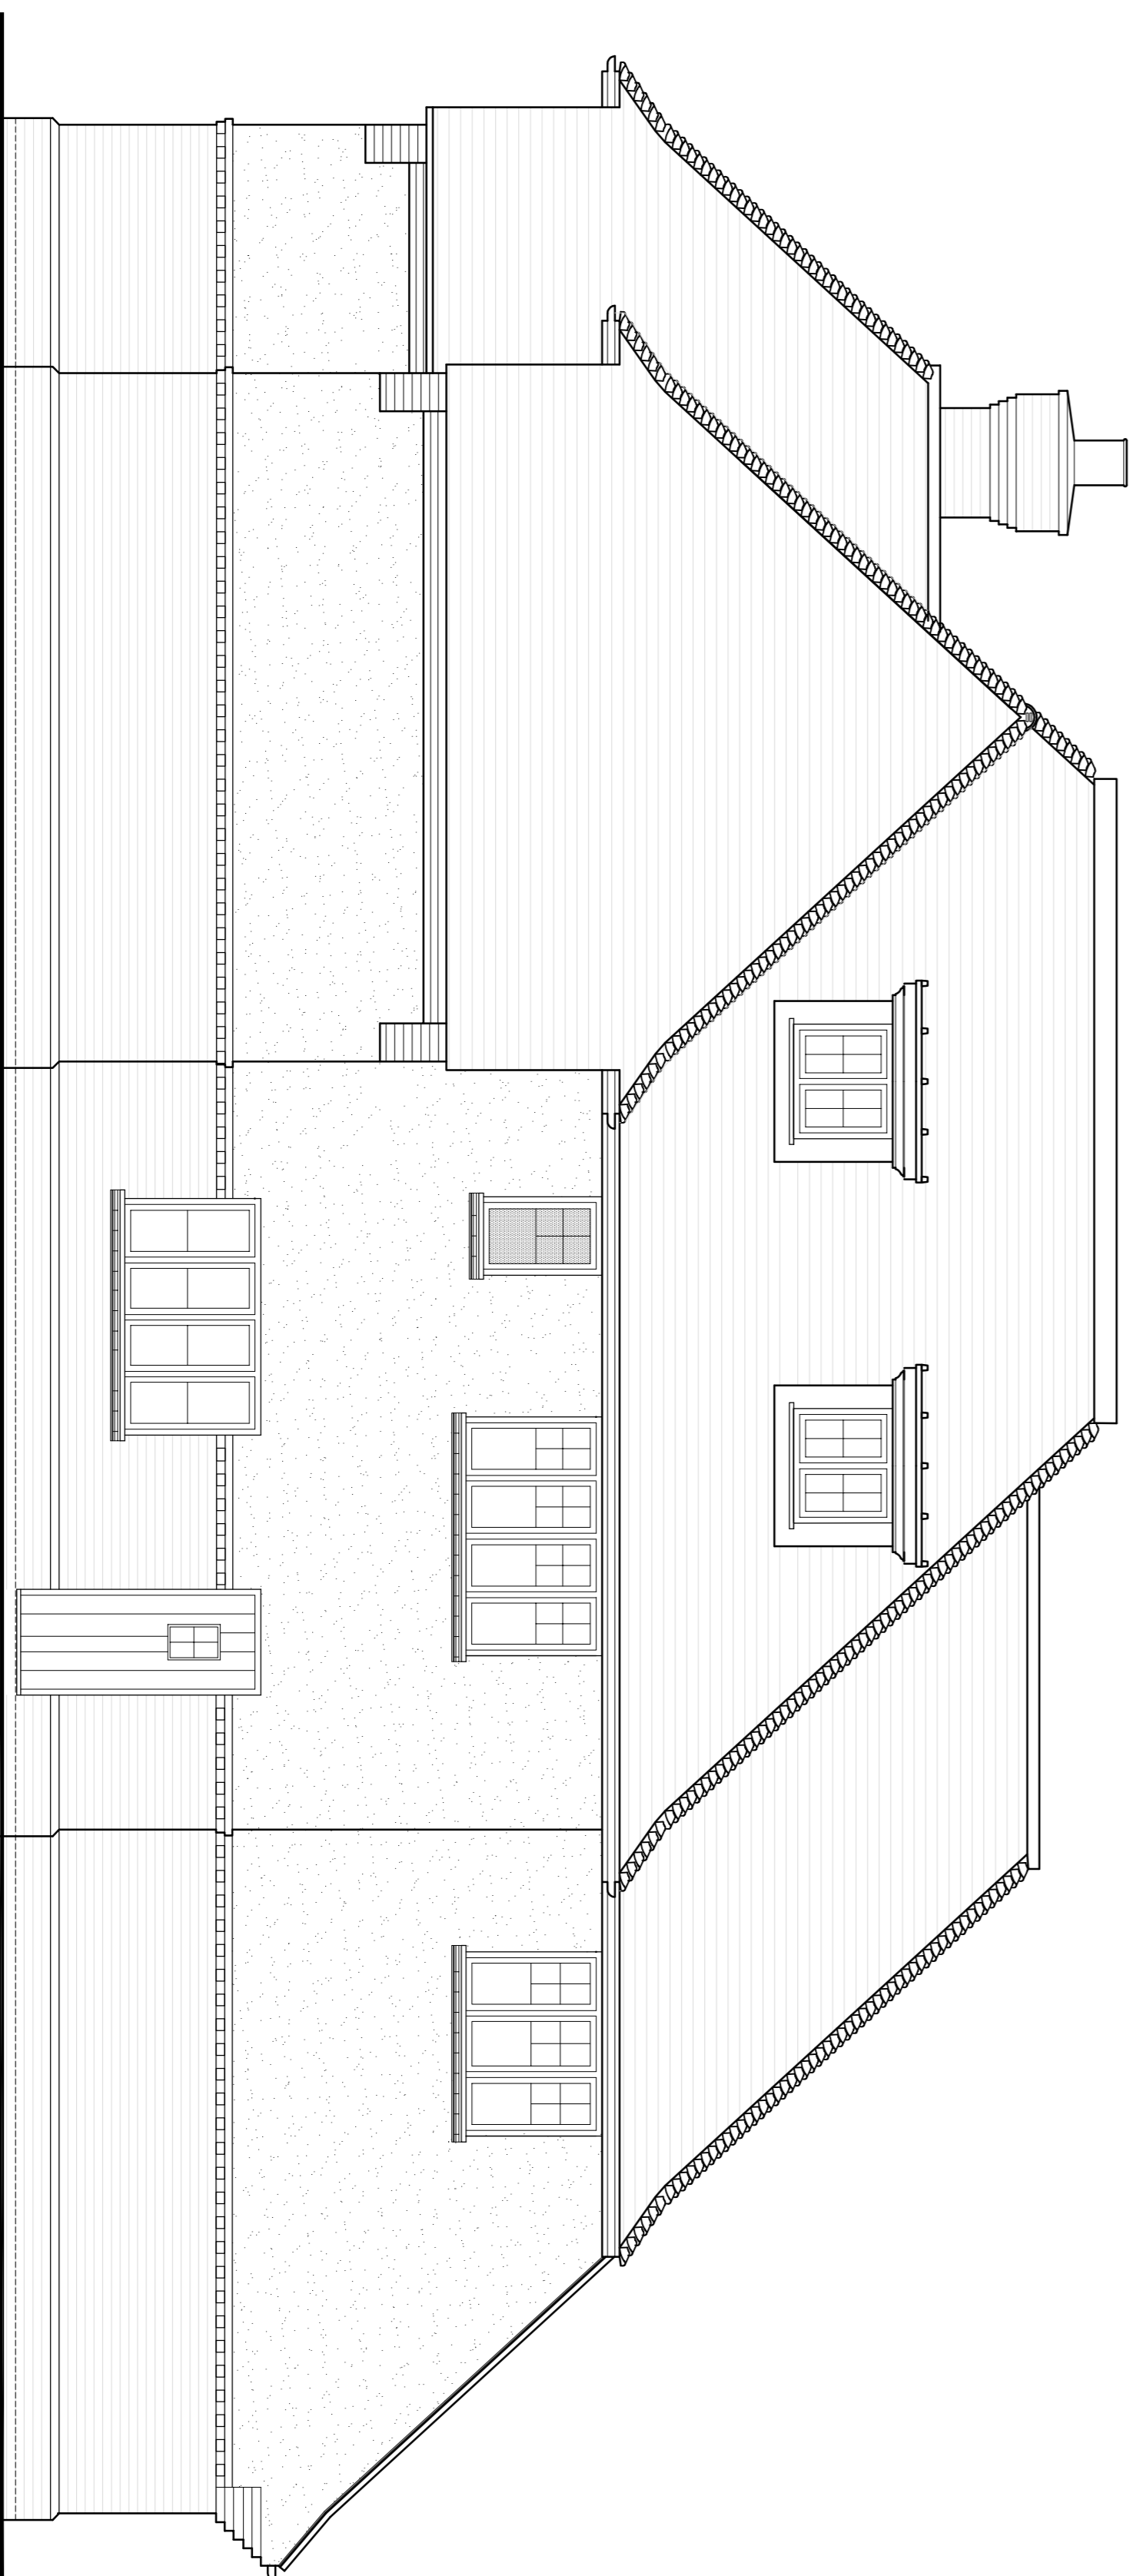

Rear Elevation

 **Grayston Alan Durtnell**  
Chartered Architects

The Gatehouse  
7 East Point  
High Street, Seal  
Sevenoaks  
Kent TN15 0EG  
Tel: 01732 760074  
Fax: 01732 760065  
Email: info@gad.co.uk

Job Title:  
**7 WRAYLANDS DRIVE  
REIGATE  
SURREY  
RH2 0LG**

Client:

Drawing Title:  
Elevations  
**PLOT 2**

Scale: 1:50@A1  
Date: JAN 2018  
Drawn: SGB

Drawing Number: 08-010  
Printed: JAN 2018  
REV: A